
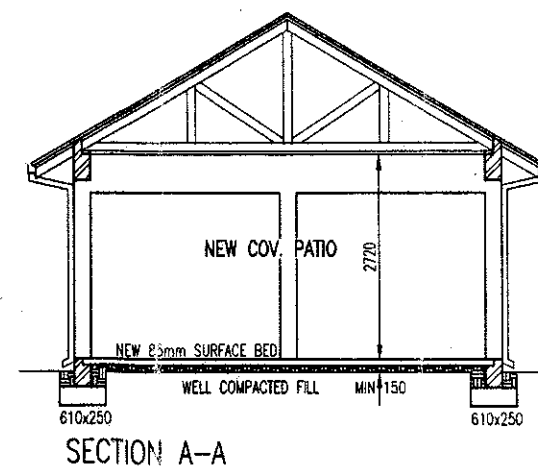
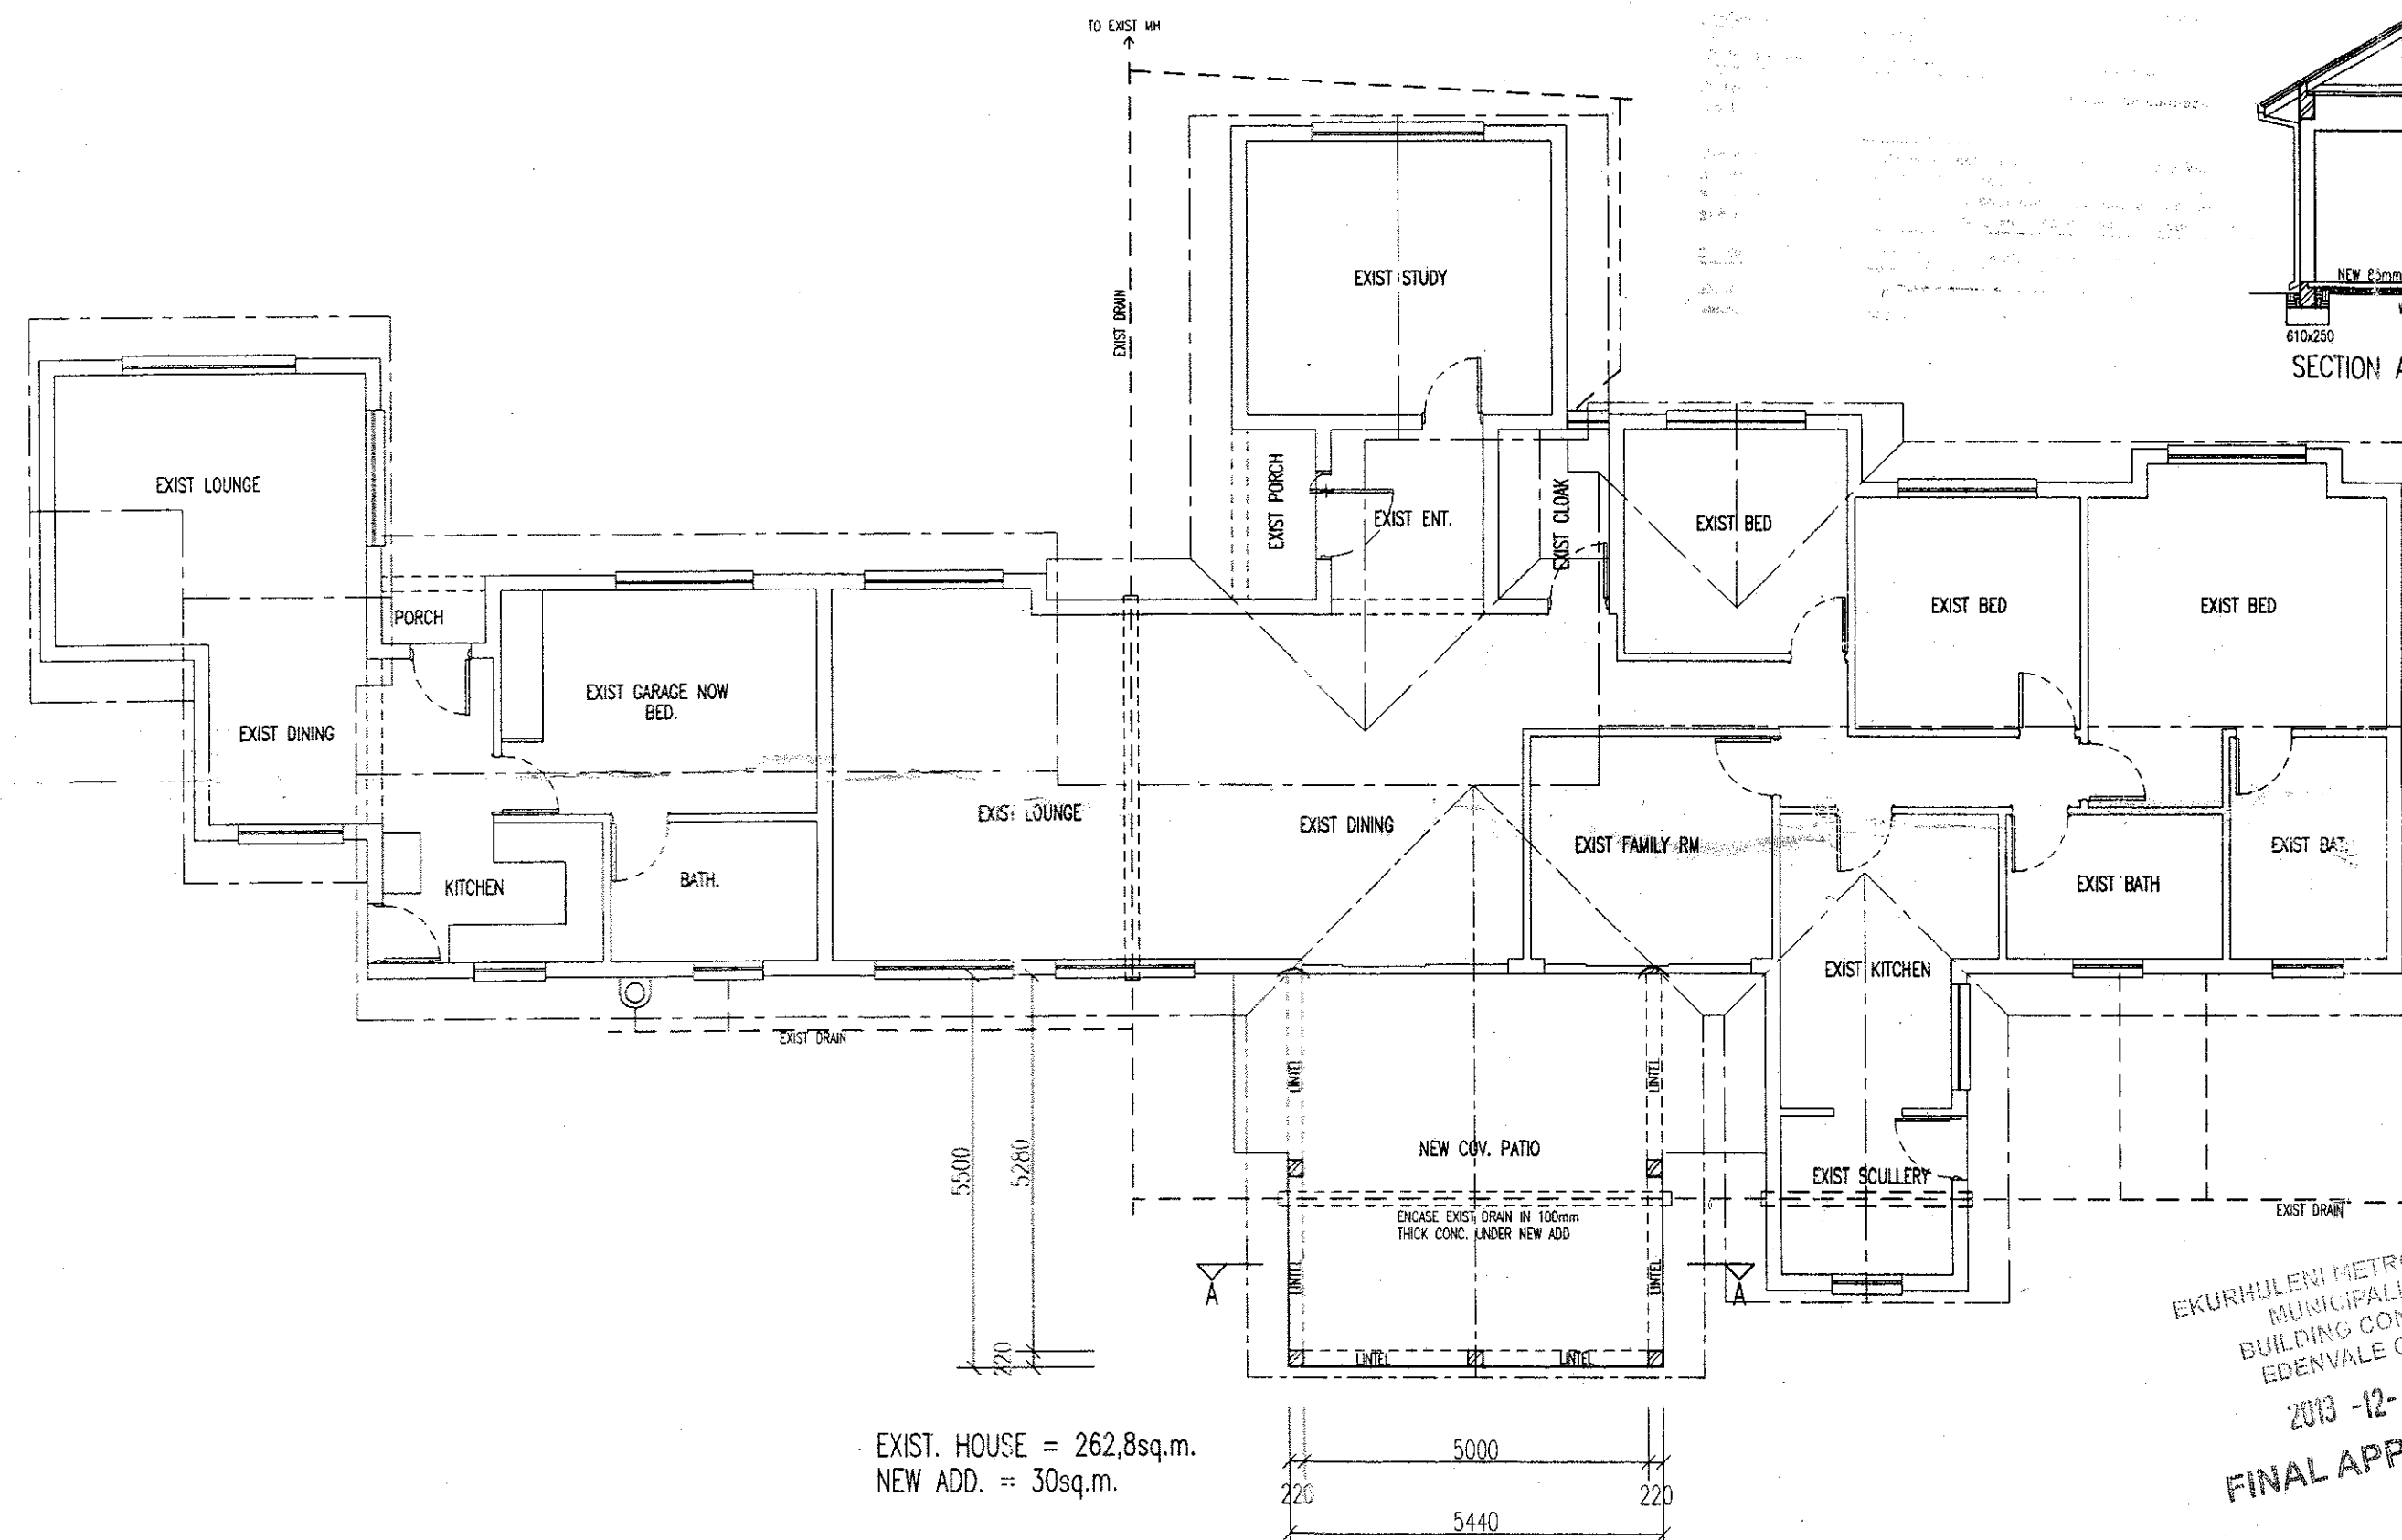
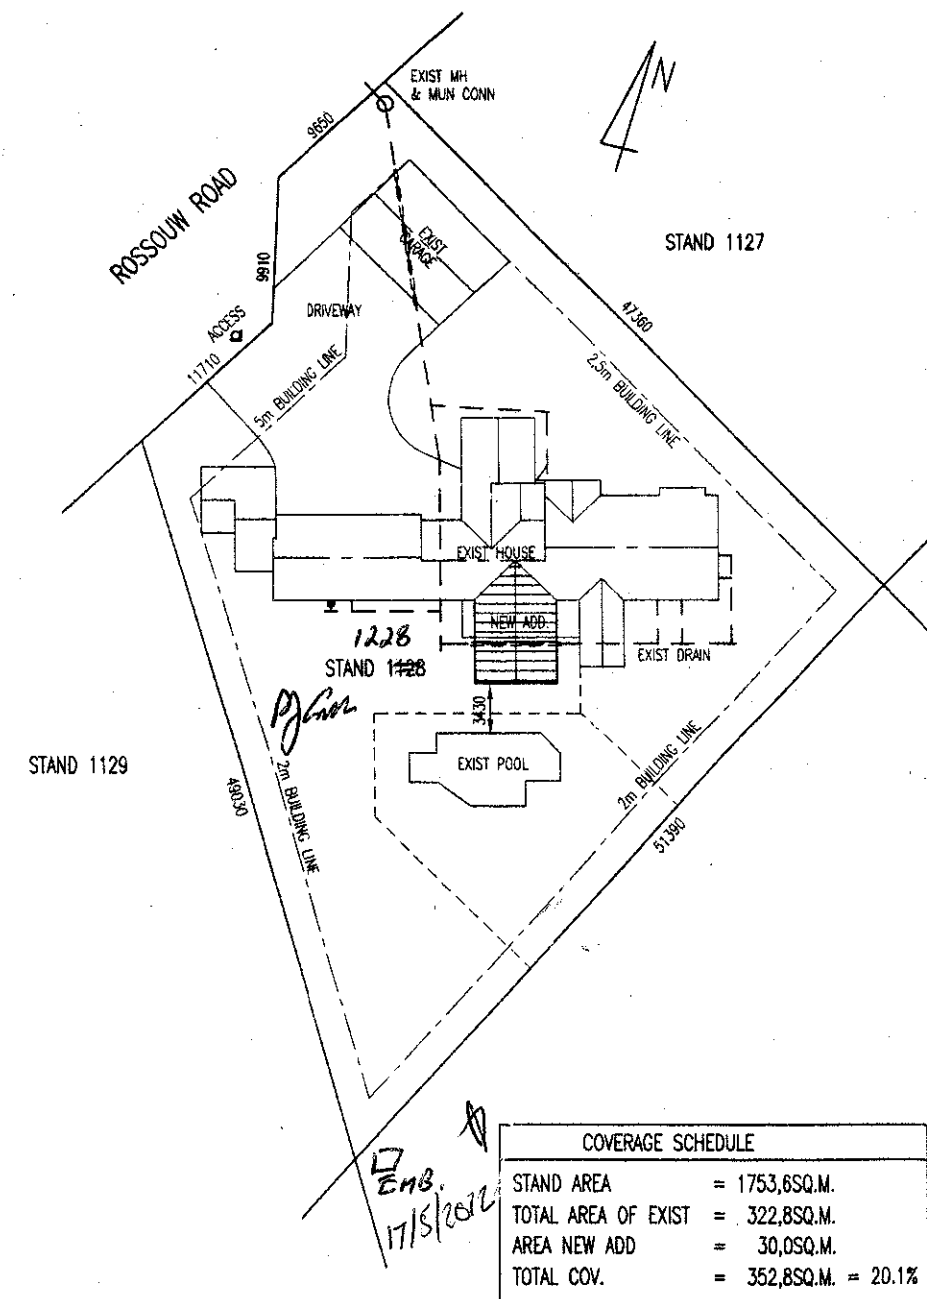
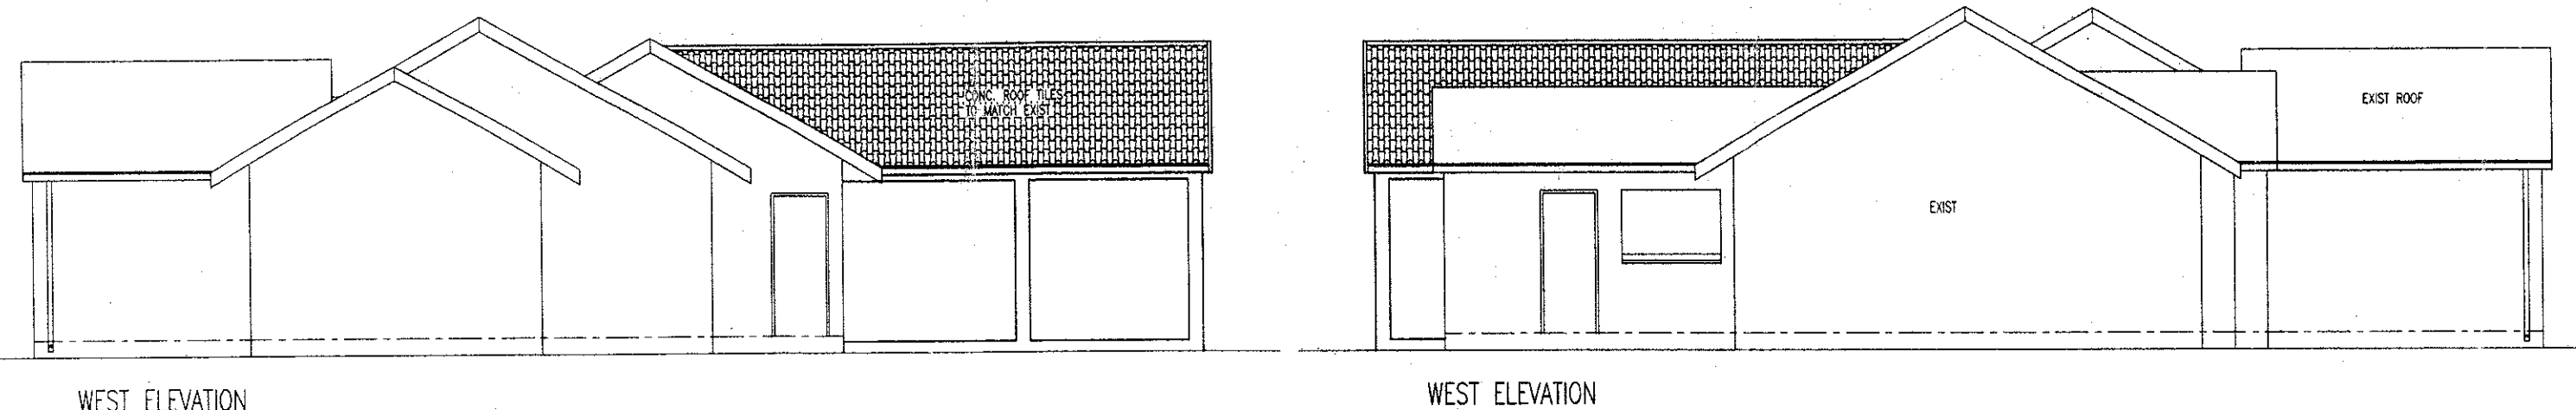


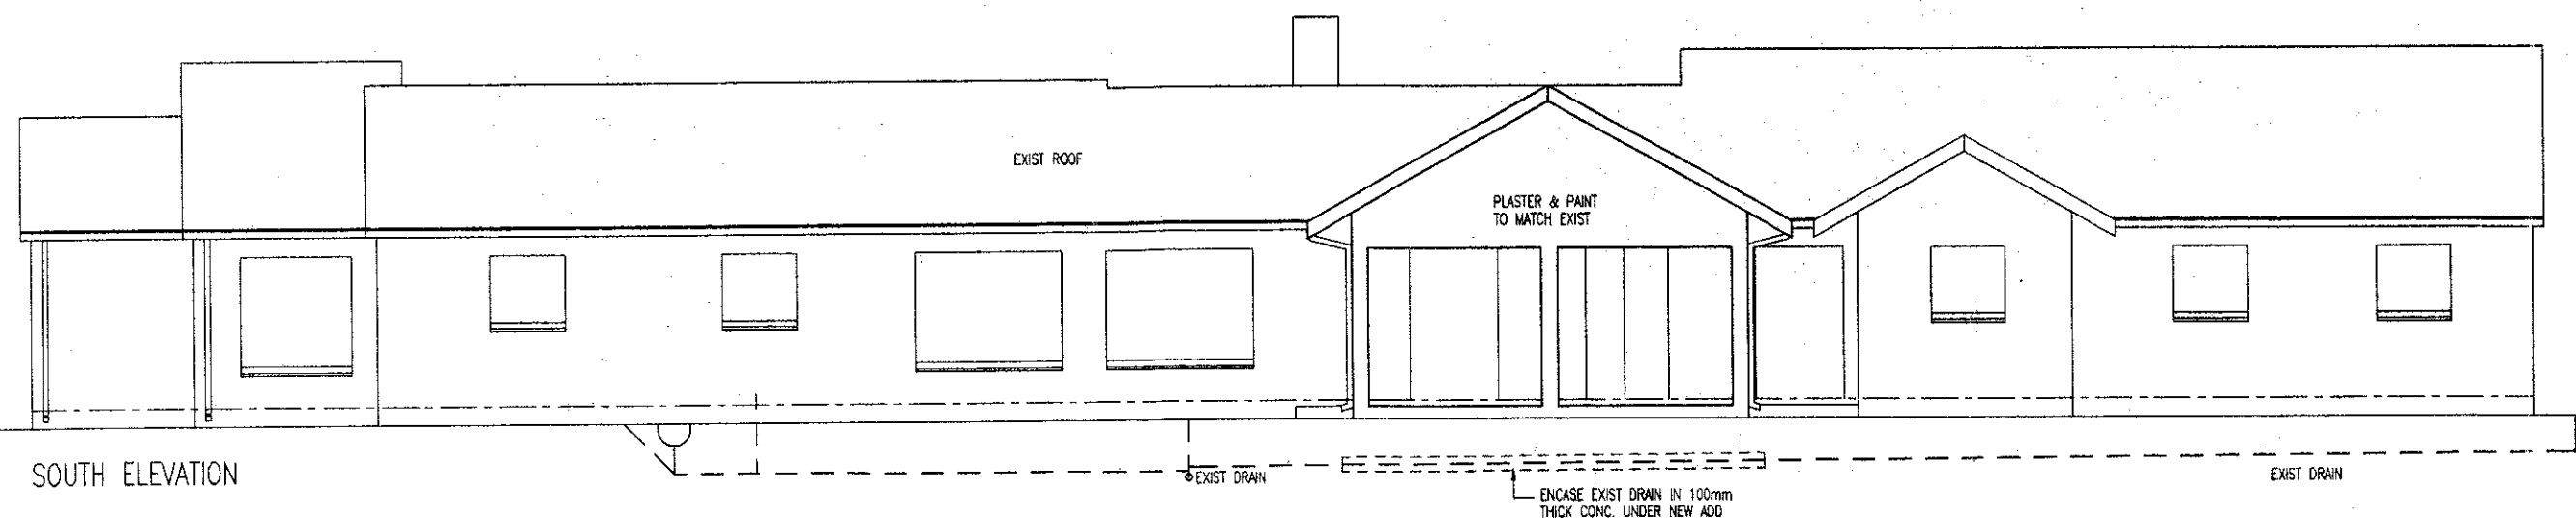

- GENERAL NOTES**
- 1) ALL WORK TO COMPLY WITH N.B.R.
 - 2) READ FIGURED DIMENSIONS IN PREFERENCE TO SCALING
 - 3) ALL LEVELS, HEIGHTS OF PLINTHS, DEPTH OF EXCAVATIONS AND NUMBER OF STEPS TO BE FINALLY CHECKED AND DETERMINED ON SITE
 - 4) DPC UNDER ALL WALLS, CILLS AND TO VERTICAL WALLS BELOW GROUND LEVEL
 - 5) GLAZING TO COMPLY WITH SABS 0137 & 2163
 - 6) TRUSSES FIXED WITH ROOFWIRE BUILT 5 COURSES INTO WALL
- DRAINAGE NOTES**
- 1) ALL BENDS & JUNCTIONS TO BE FITTED WITH IE'S
 - 2) WASTE FITTINGS TO HAVE RESEAL TRAPS AND TO BE FULLY ACCESSIBLE
 - 3) WASTE PIPES SIZES:- WHB'S = dia 32 ALL OTHERS dia 40
 - 4) ALL DRAINS UNDER BUILDING TO BE ENCASED IN 100mm CONCRETE

- ROOF NOTES**
- ROOF COVERING: CONC ROOF TILES TO MATCH EXIST
 - PITCH: 30 DEGREES TO MATCH EXIST
 - PLASTIC UNDERLAY: N/A
 - BATTENS: 38x38 @ 345mm CC'S
 - PURLINS: N/A
 - TRUSSES TO ORIGINAL SPECS: GRADE 4 TIEBARS
 - TIE BEAMS: 152x38 @ 685mm CC'S

**EKURHULENI METROPOLITAN MUNICIPALITY
EDENVALE BUILDING CONTROL**

FEE R740-SS DATE 2011 SEP 06
RECEIPT NO. 374400

DEPARTMENT	SIGNATURE	DATE
M. WATER SERVICES		
DEVELOPMENT PLANNING		
HEALTH		
ELECTRICITY		
FIRE DEPARTMENT		
ACCESS & PARKING		
WORM WATER		
ARCHITECT		
SOLID WASTE		
ENVIRONMENT & TOURISM		
INDUSTRIAL EFFLUENT		
BUILDING INSPECTOR		
FINAL APPROVAL		
PLAN No. 69261		

DRAWING DESCRIPTION
WORKING DRAWING
PROJECT
PROPOSED NEW ADD. TO EXIST HOUSE ON
STAND 1228 BEDFORDVIEW x240

PTB pieter bezuidenhout
architect
reg. no. 7477

7 alicia avenue
cornet
boksburg

p o box 25820
east rand
1462

tel:- (011)892-3958/06
fax:- 088(011)892-3958
cell:- 082-458-4839
email:- pjb@ptb-architect.co.za
web:- www.ptb-architect.co.za

date: 07/04/2011
scale: 1:100; 1:500
area: see plan